


Grand Floor plan

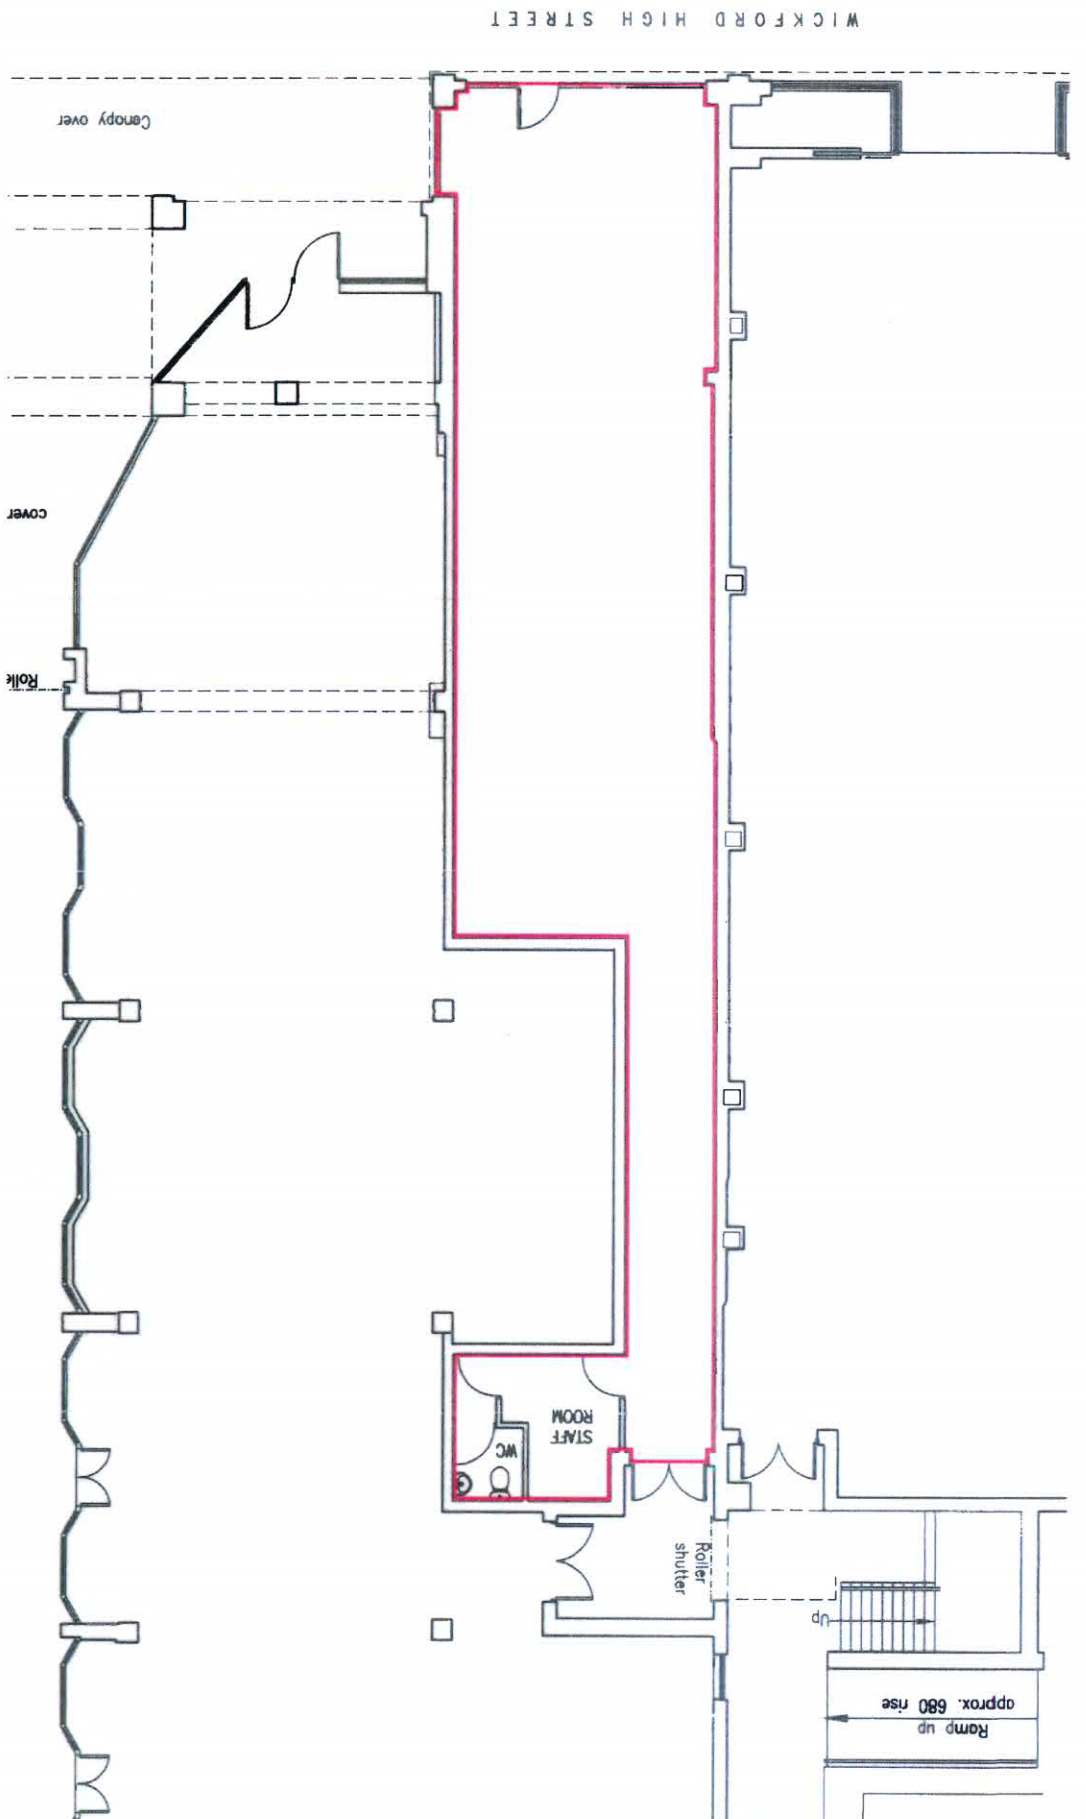

LAP

Architects • Interior Designers Limited

GREAT BUNTING SCHOOL HOUSE, 70 LARSON ROAD,

BUNTING, ESSEX CM12 8JD

TEL: 01277 632306 FAX: 01277 632307 E: info@lap-architects.co.uk

www.lap-architects.com

**LADYGATE SHOPPING
CENTRE, WICKFORD,
ESSEX**

CONTRACT:

DETAIL: UNIT

FLOOR PLAN

DRAWING NO: 7238-1003

SCALE: 1:100 @ A3

DATE: 22-09-10

Location Plan



contractors are to check all levels and dimensions before work is put in hand, and any discrepancies are to be referred to the architects

This drawing has been produced using



AutocAD

Crown Copyright 2008.
All rights reserved.
Licence number 100020449

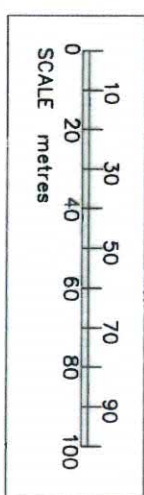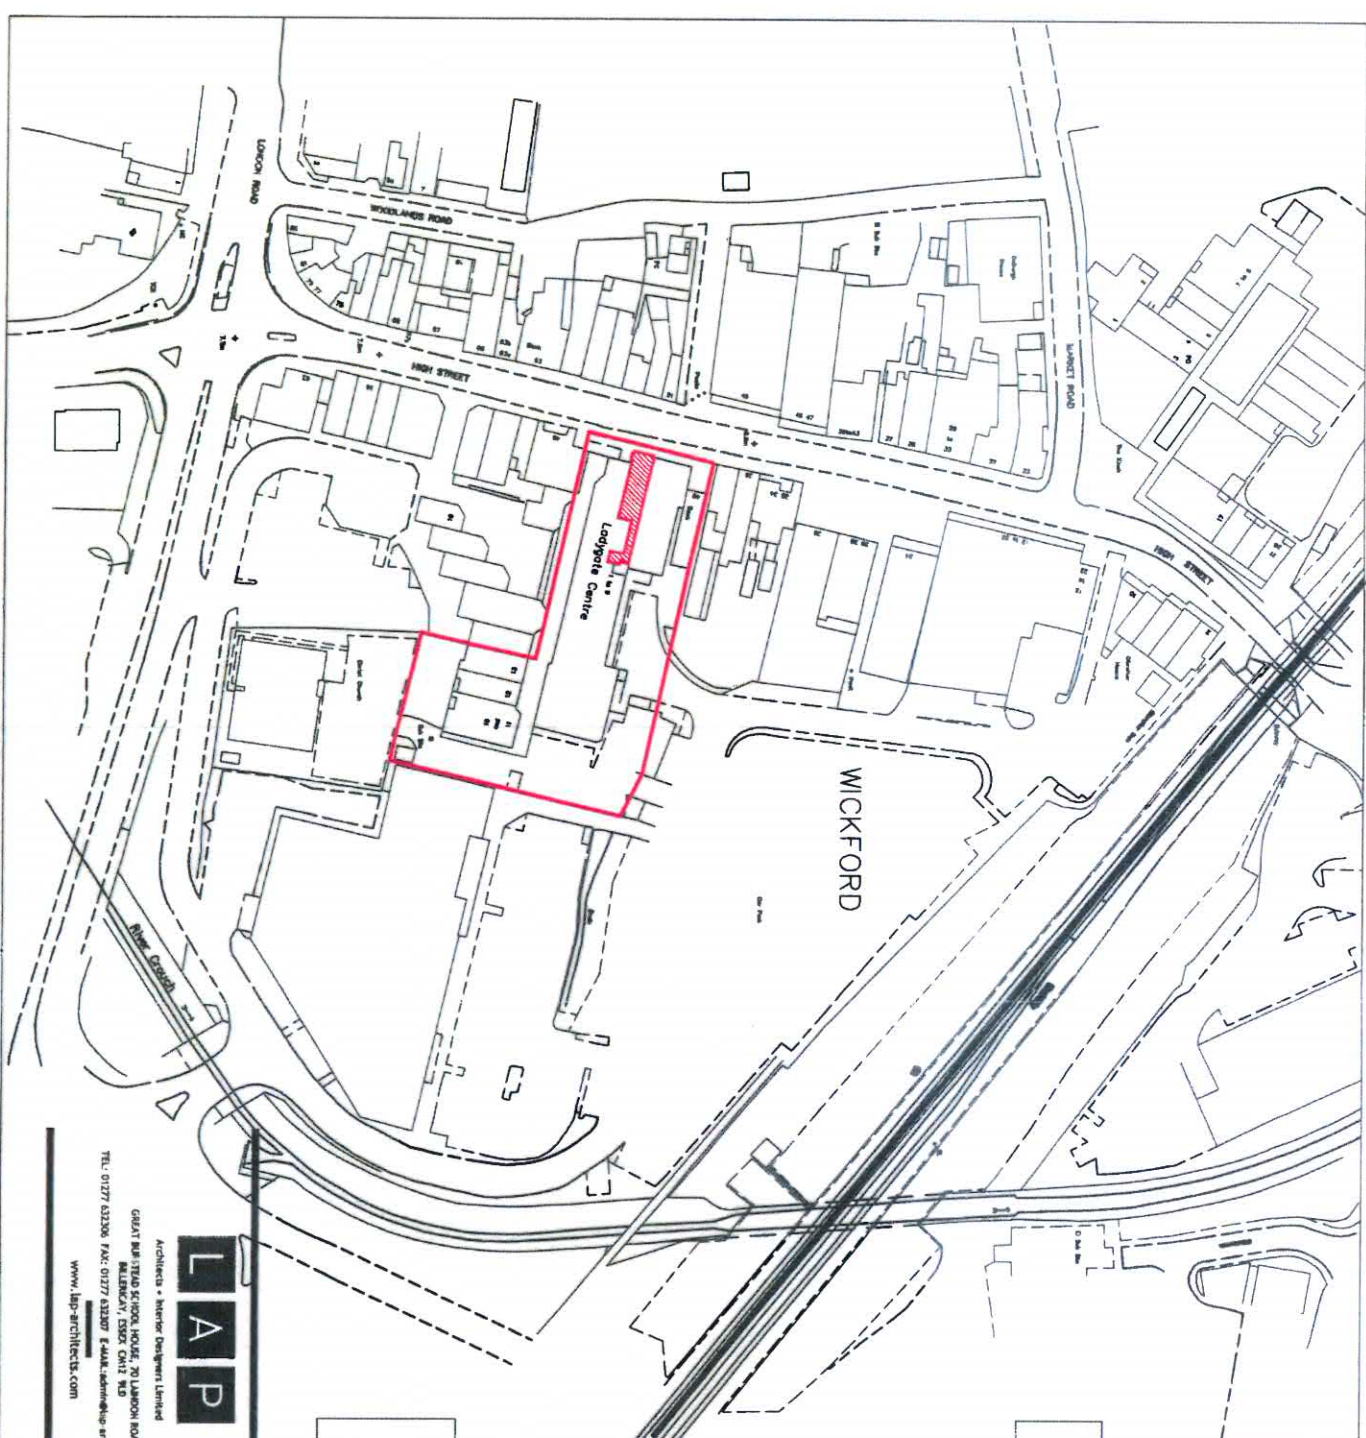

Architects - Partner Architects Limited
GRANT BUILDING, 70 LAMBTON ROAD,
BALDWIN, ESSEX, CM11 1LD
TEL: 01277 632206 FAX: 01277 632207 EMAIL: admin@lap-architects.co.uk
www.lap-architects.com

CONTRACT: LADYGATE SHOPPING
CENTRE, WICKFORD,
ESSEX

DETAIL: UNIT
SITE PLAN

DRAWING NO: 7238-1004

SCALE: 1:1250 @ A3

DATE: 22-09-10