



NOTES:


ALL EXISTING DIMENSIONS MUST BE CHECKED ON SITE PRIOR TO MANUFACTURE OF FITTINGS. ORDERING OF MATERIALS AND EQUIPMENT AND COMMENCING ON SITE TO BE SIGNED FROM DRAWING.  
ANY CONFLICTING INFORMATION FOUND ON THE DRAWING MUST BE REPORTED FOR CLARIFICATION.  
ALL MATERIALS AND WORKMANSHIP TO BE IN ACCORDANCE WITH RELEVANT AND CURRENT BRITISH STANDARDS AND CODES OF PRACTICE.

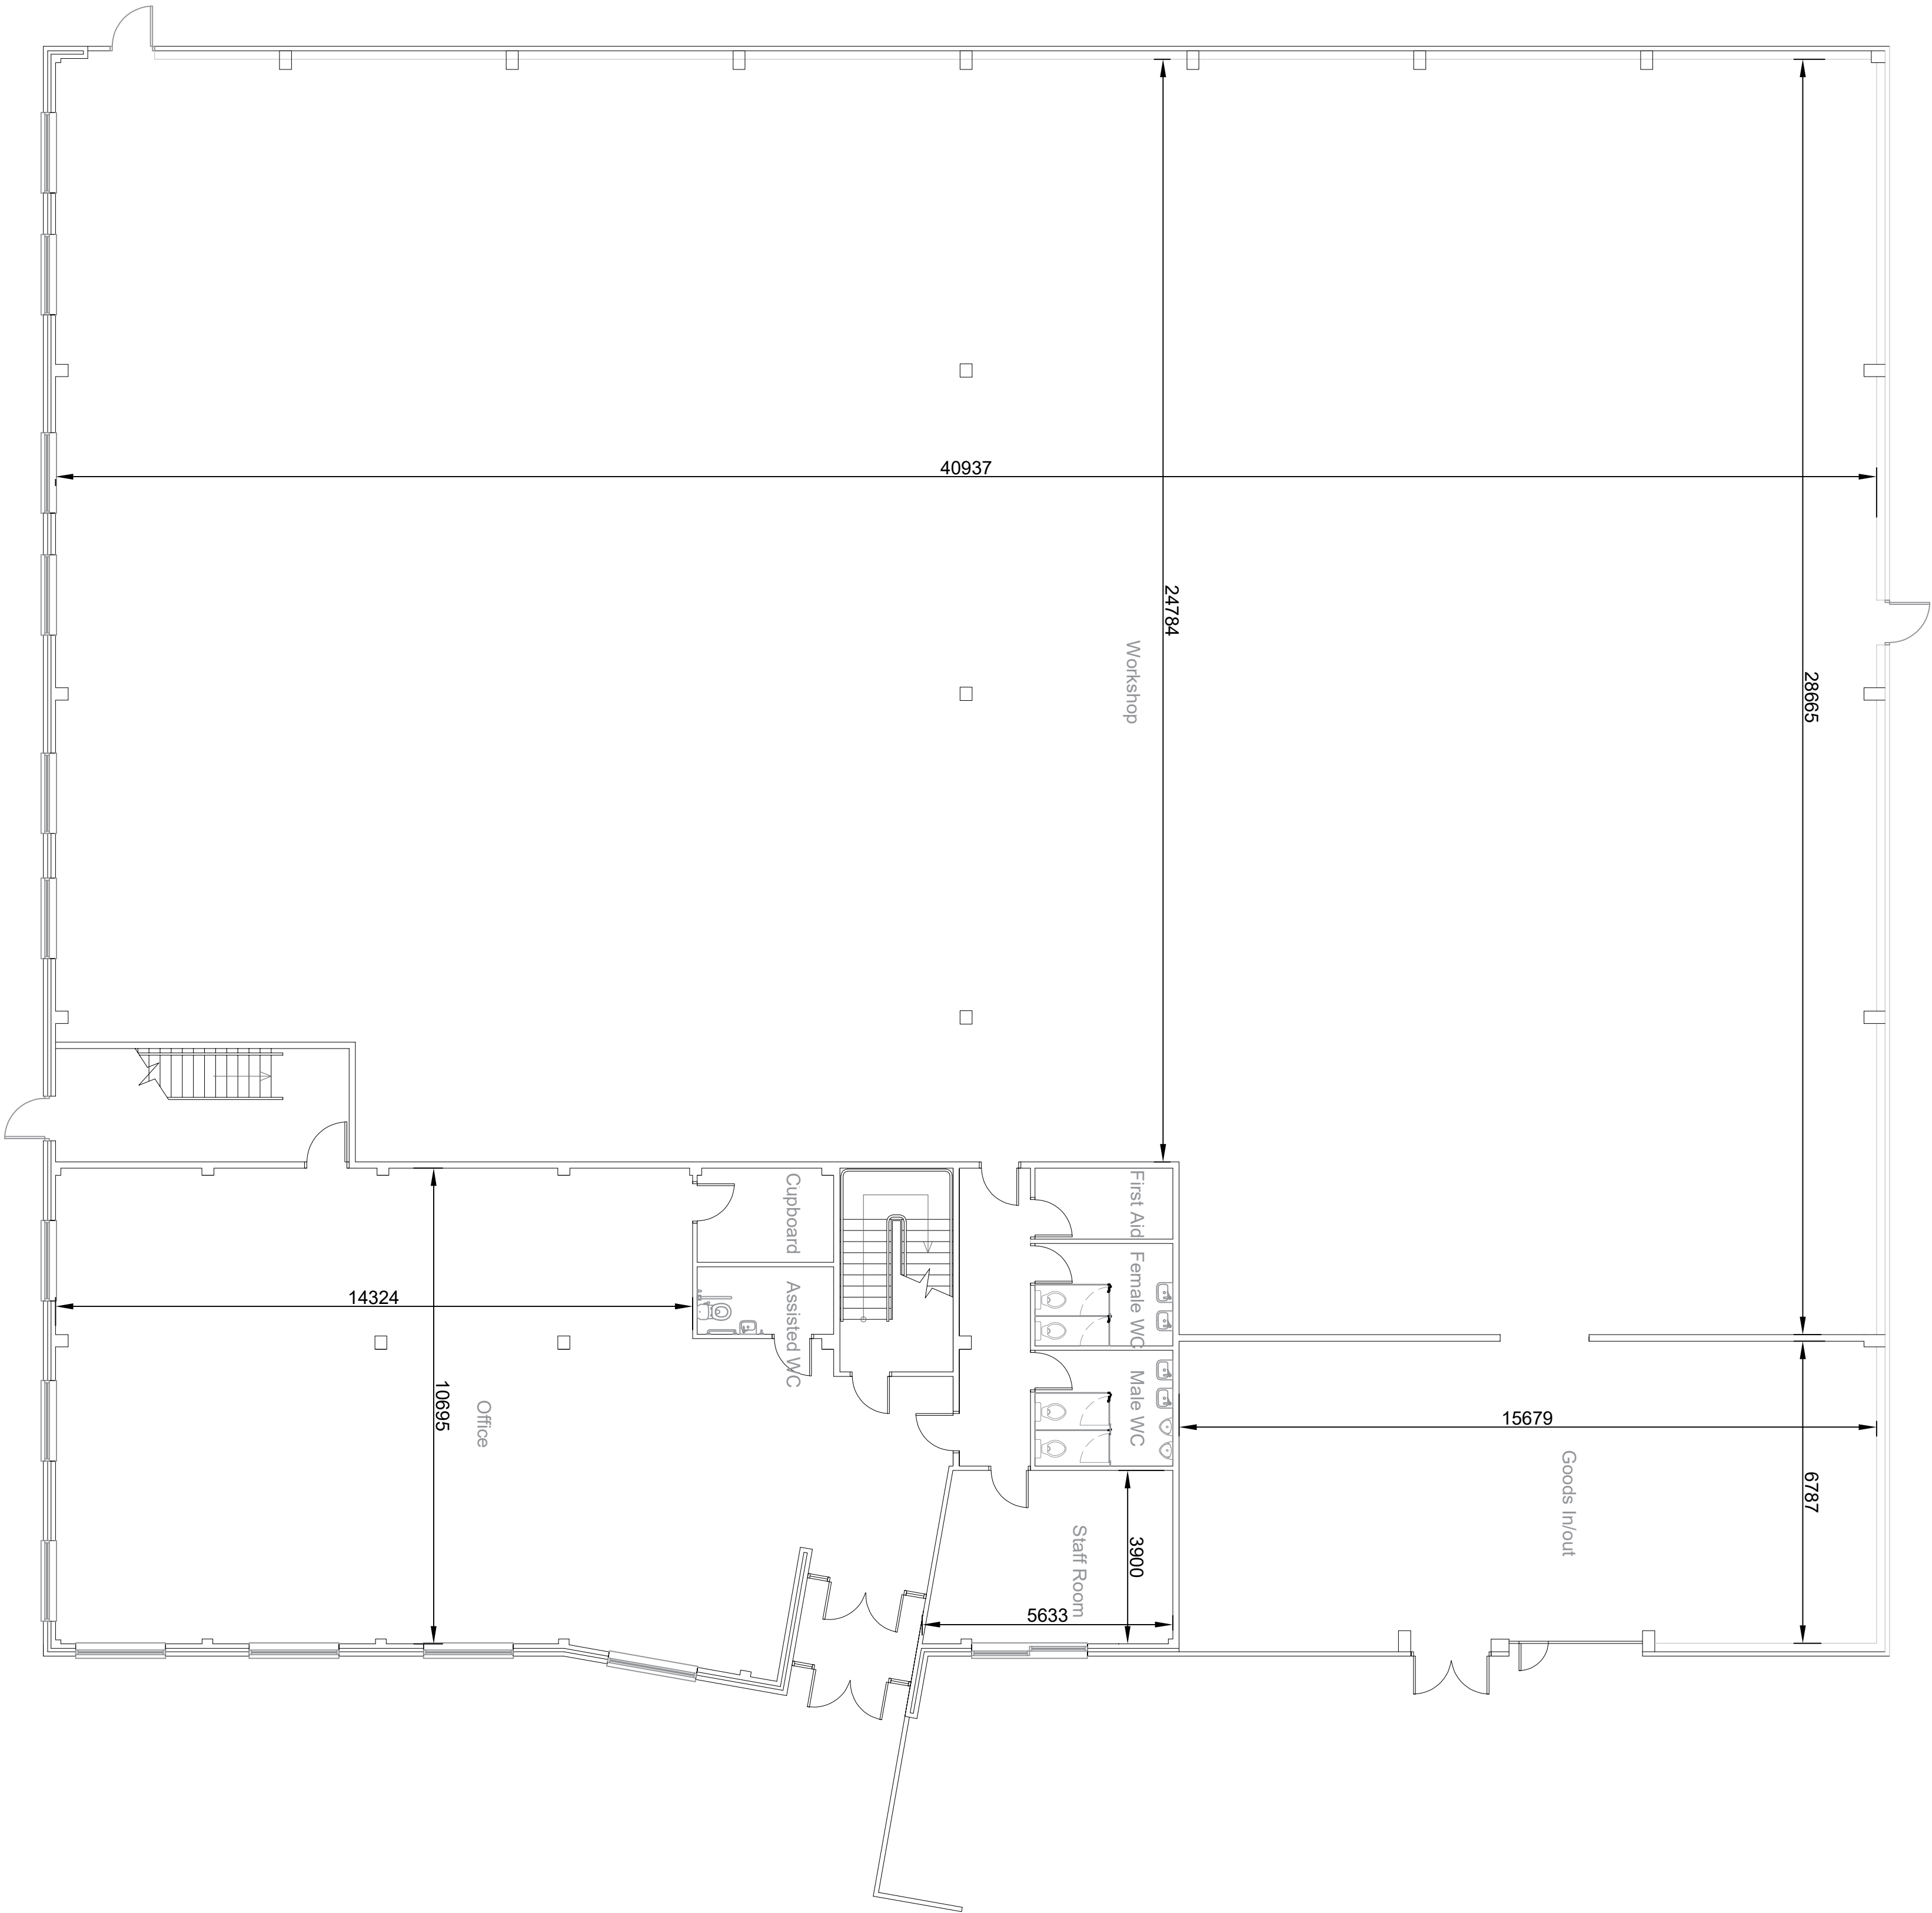

Ground Floor Plan - Scale 1:100

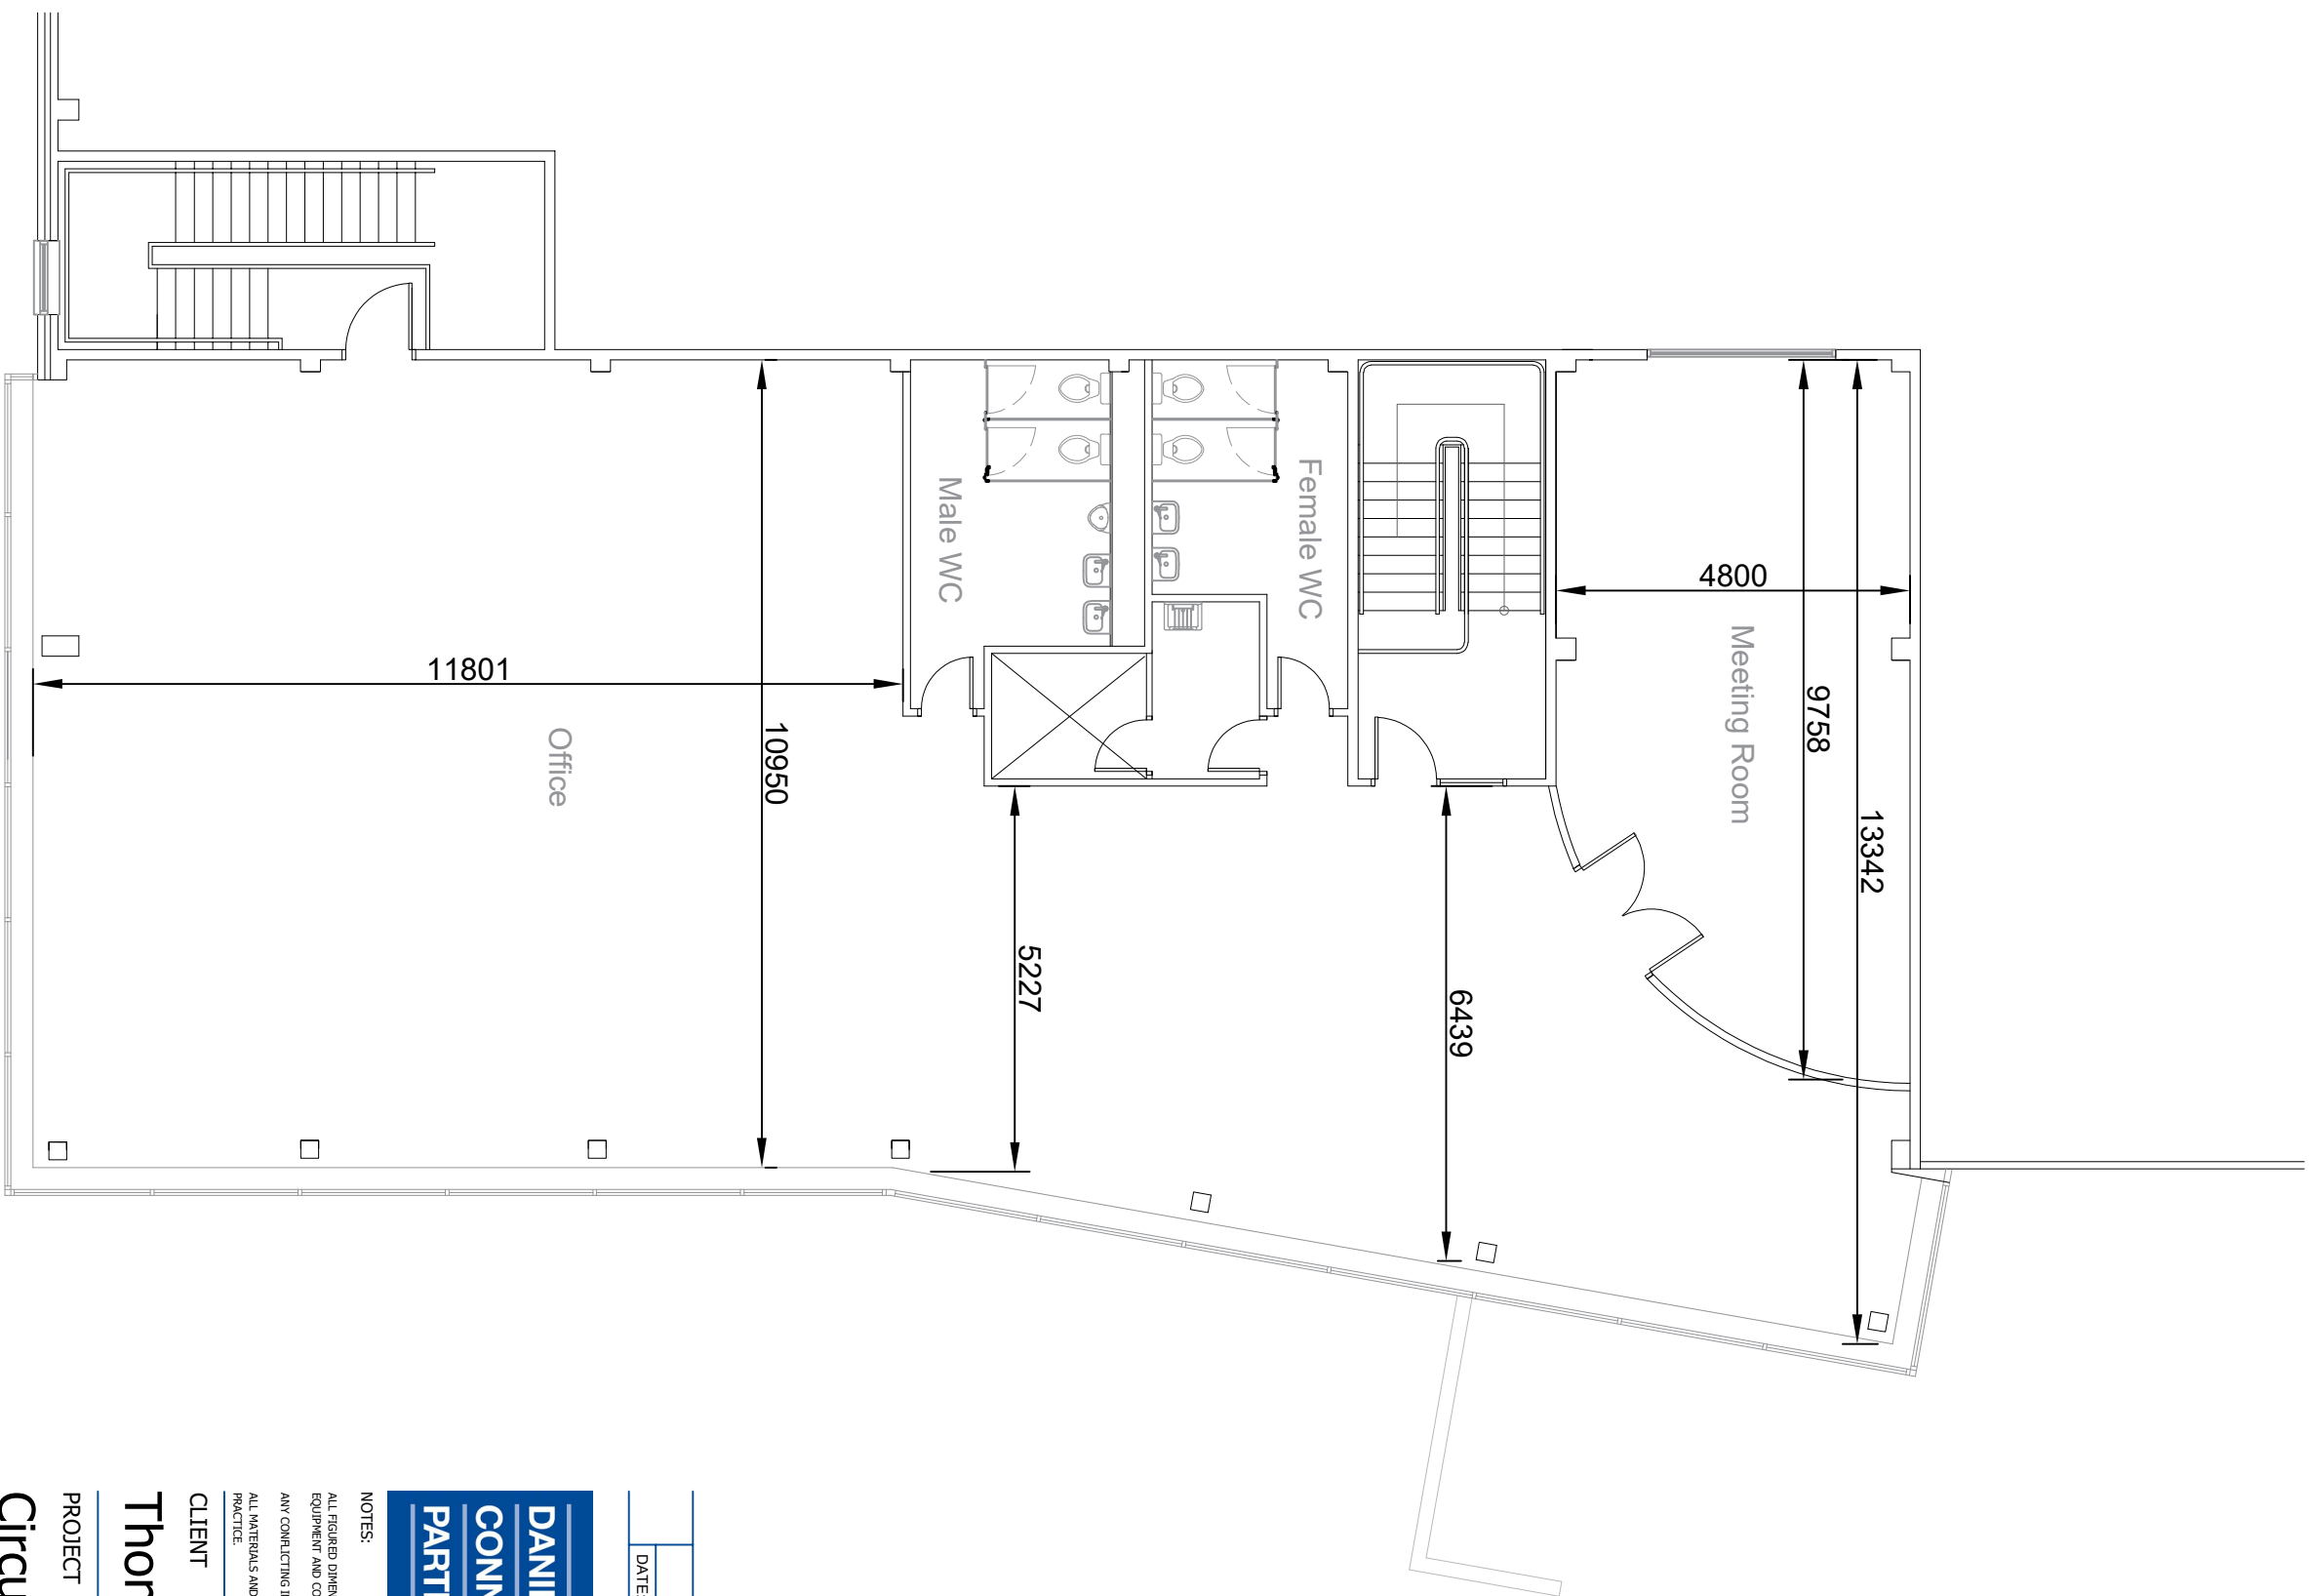

First Floor Plan - Scale 1:100

 

| DATE | REVISION BY | CHECKED BY | MANAGED BY |
|------|-------------|------------|------------|
|      |             |            |            |

**DANIEL CONNALL**  
PARTNERSHIP

Chartered Surveyors  
11, 12 & 13  
Cottonville Business Park, Colchester, CO4 7PQ  
t: 0206 701282  
f: 0206 701283  
e: dconnall@danconnall.co.uk  
w: www.danconnall.co.uk

NOTES:  
ALL EXISTING DIMENSIONS MUST BE CHECKED ON SITE PRIOR TO MANUFACTURE OF FITTINGS. ORDERING OF MATERIALS AND EQUIPMENT AND COMMENCING ON SITE TO BE SIGNED FROM DRAWING.  
ANY CONFLICTING INFORMATION FOUND ON THE DRAWING MUST BE REPORTED FOR CLARIFICATION.  
ALL MATERIALS AND WORKMANSHIP TO BE IN ACCORDANCE WITH RELEVANT AND CURRENT BRITISH STANDARDS AND CODES OF PRACTICE.

CLIENT

Thomas Bates & Son Limited

PROJECT

Circuit House, Bates Road

DRAWING

Existing Floor Plans

DATE: 22-01-26  
DRAWN: DMW  
CHECKED:  
SCALE: 1:100 @A1

DRAWING No 4601-01  
REV A