


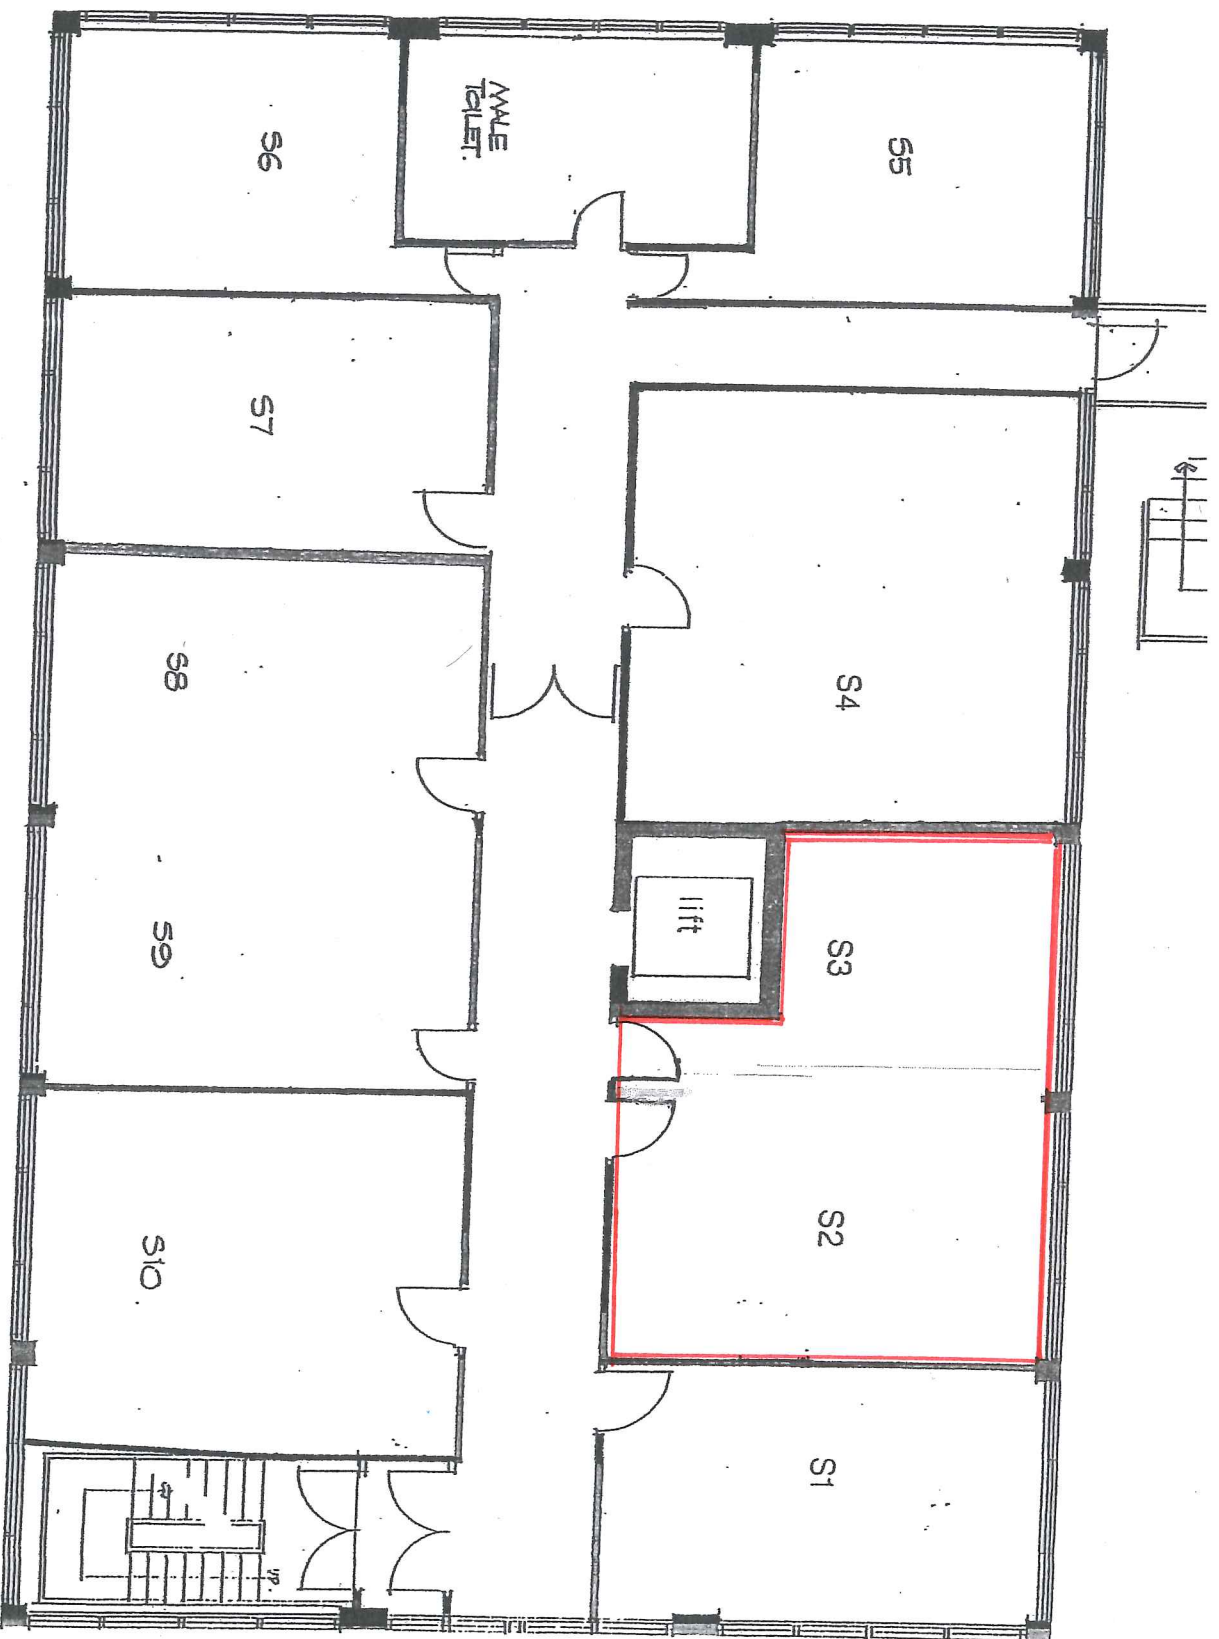

SECOND FLOOR

1:100

BATES BUSINESS CENTRE.