


FIRST FLOOR OFFICE. 1:50.

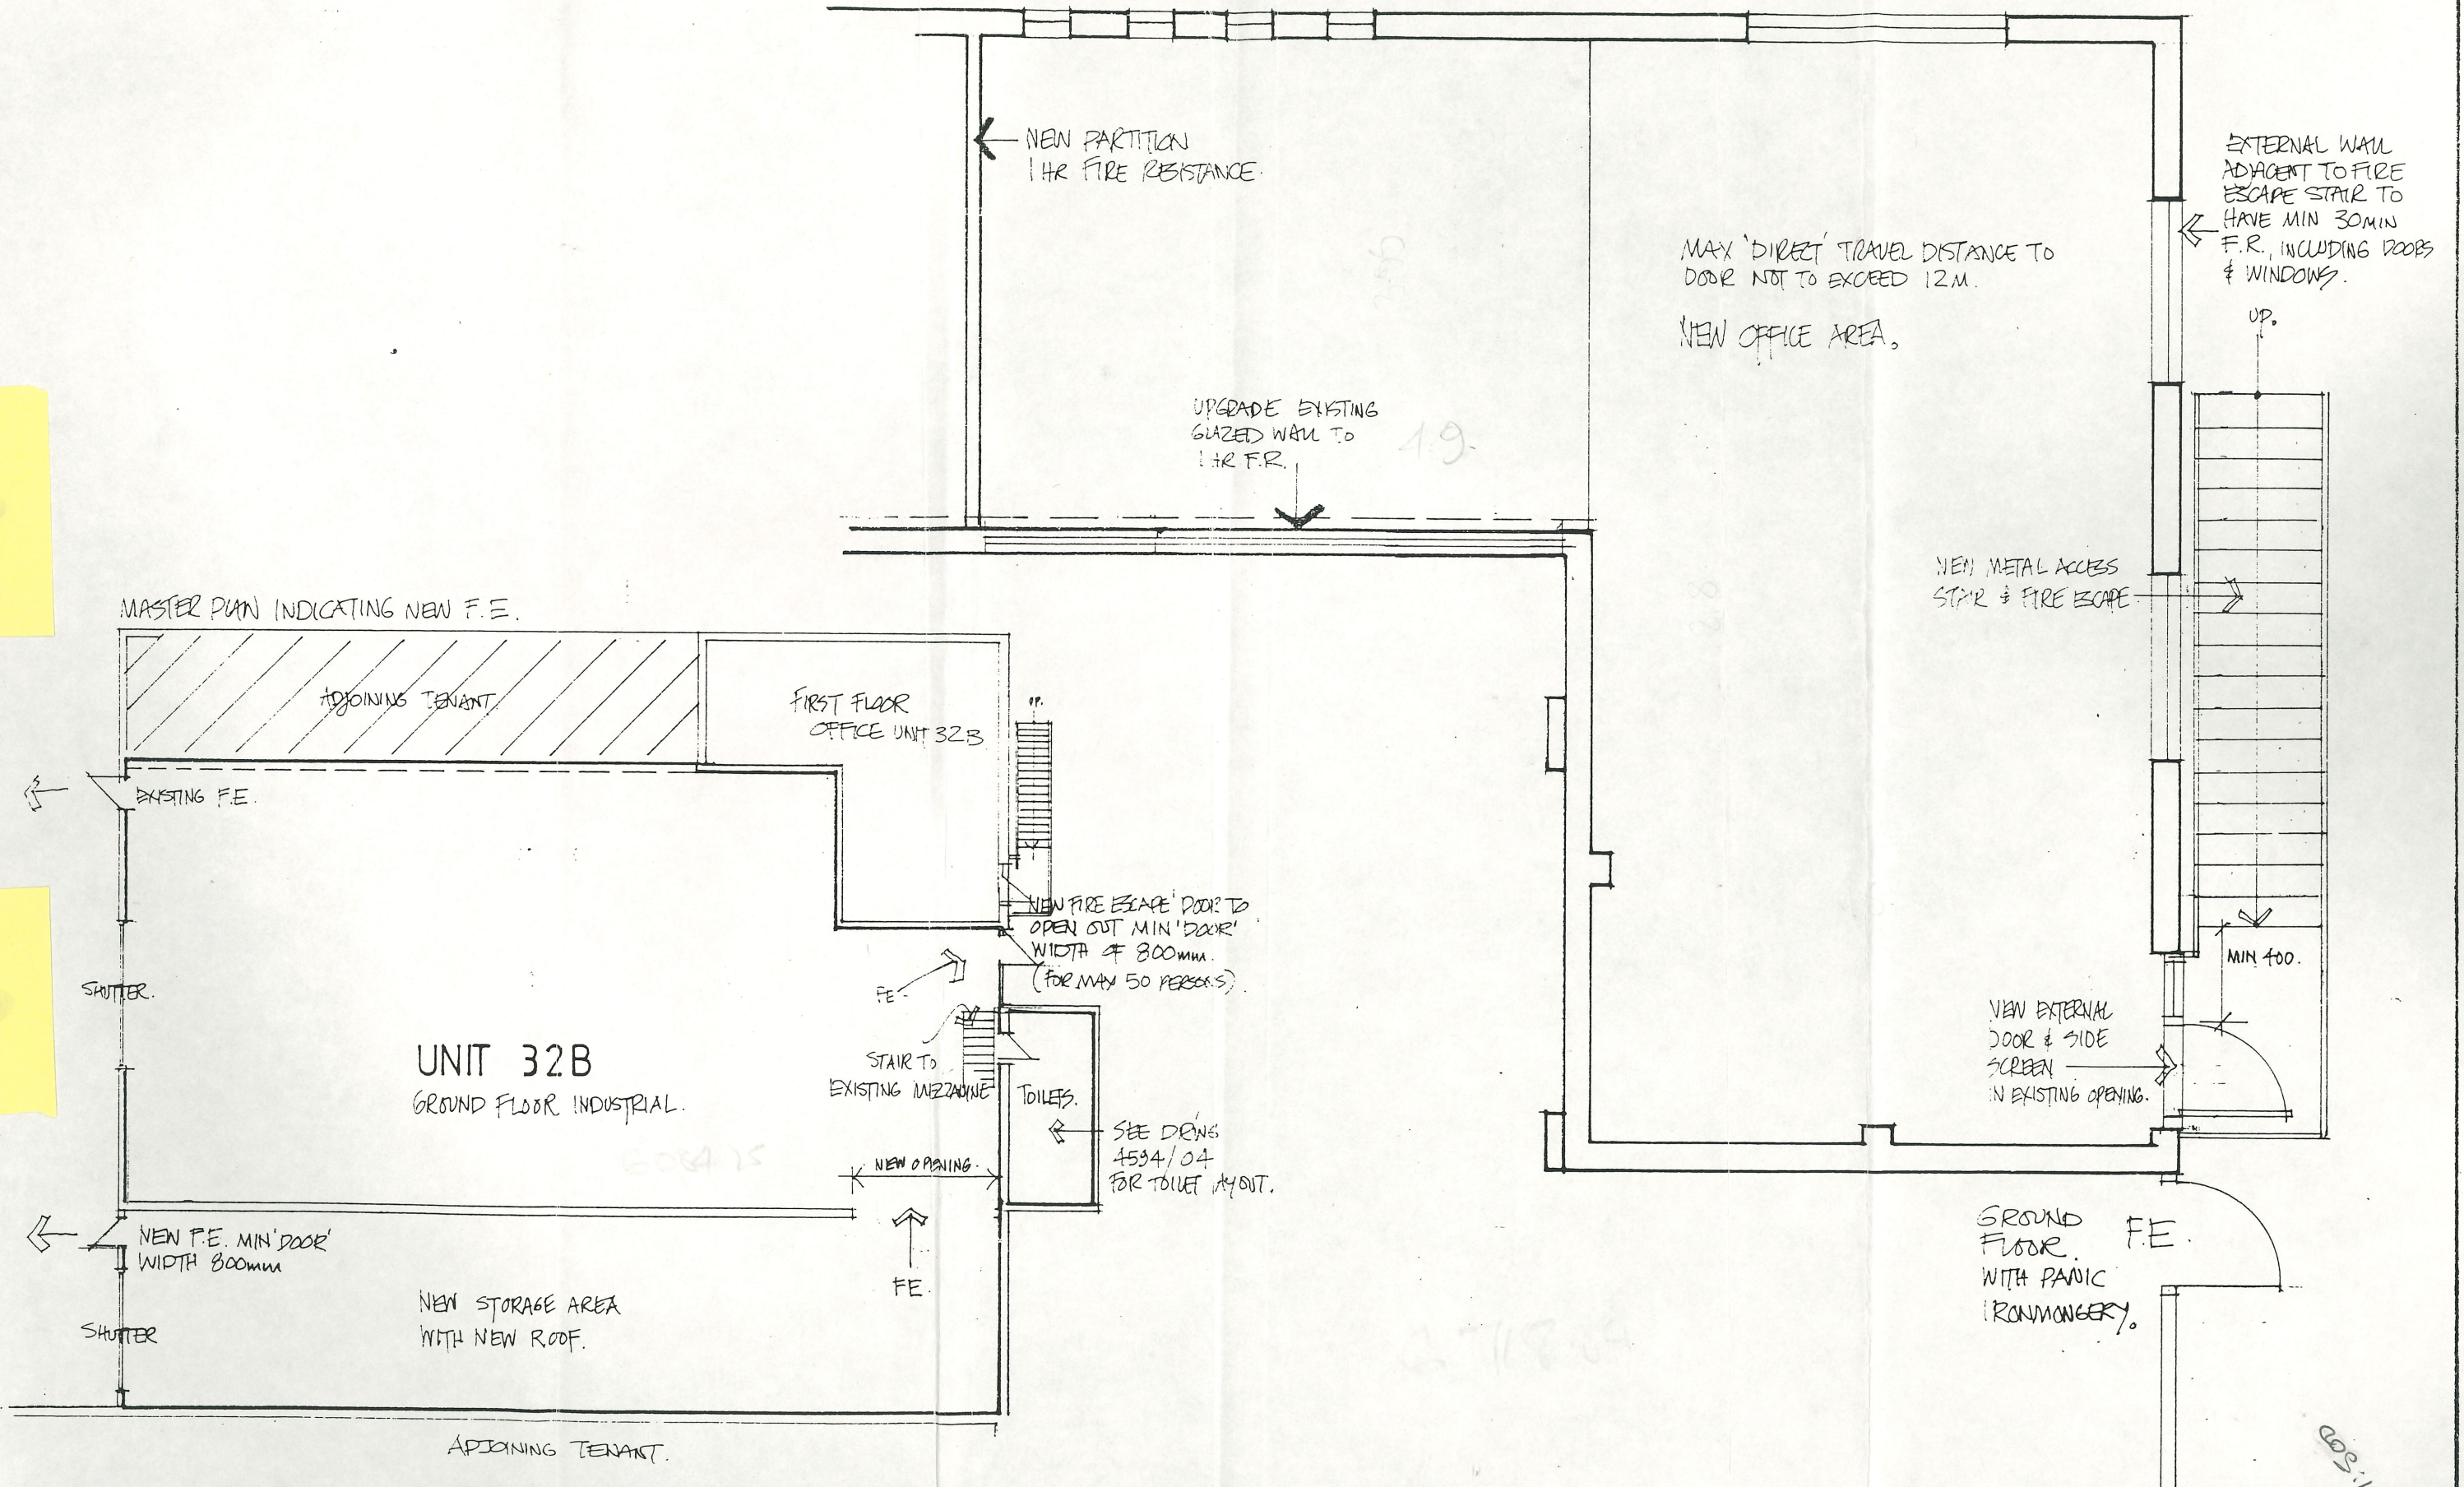

JOHN NEWELL ASSOCIATES. JAN '95

UNIT 32B BATES ESTATE 4594/03A.